


BEBAUUNGSPLAN W 8 UND 1. ÄNDERUNG - PLANZEICHNUNGEN

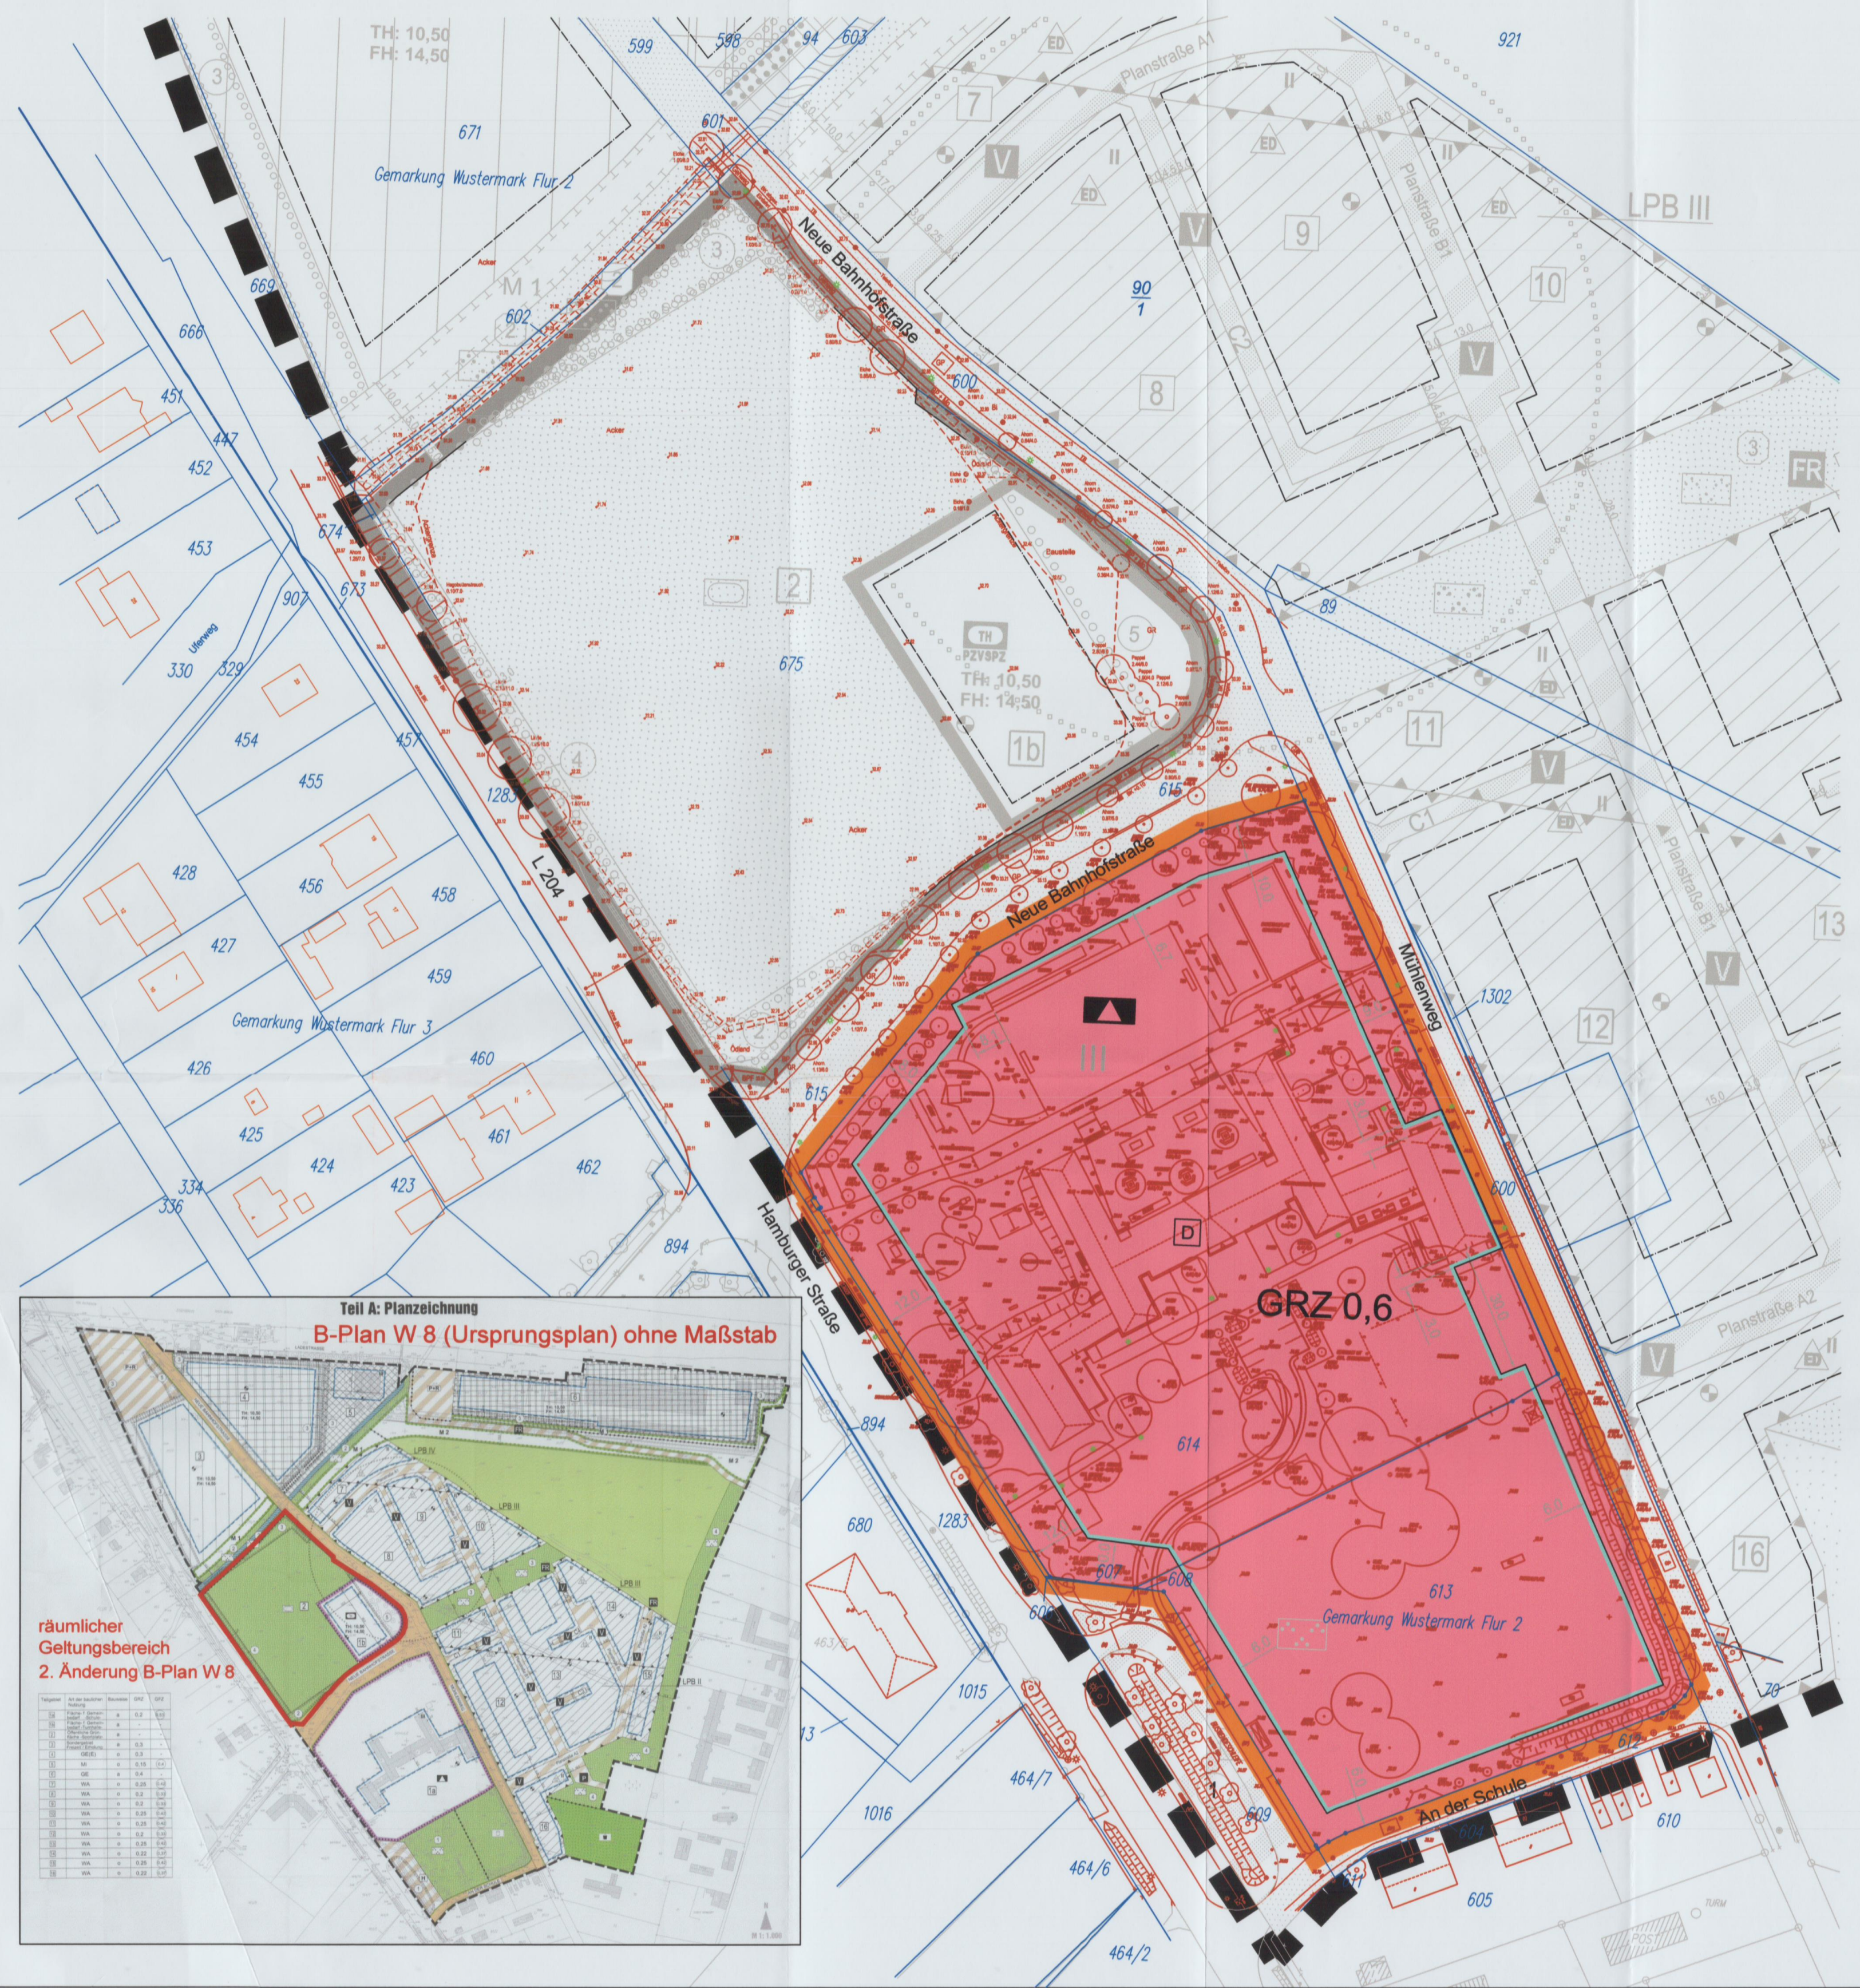

LEGENDE DER PLANGRUNDLAGE

Legend table detailing symbols for building footprints, green spaces, boundaries, and other planning elements.

BEBAUUNGSPLAN W 8, 2. ÄNDERUNG - TEIL A: PLANZEICHNUNG



LEGENDE DER PLANGRUNDLAGE

Legend table detailing symbols for green spaces, sports areas, boundaries, and other planning elements.

PLANZEICHENERKLÄRUNG

FESTSETZUNGEN

Flächen für den Gemeinbedarf und für Sport- und Spielanlagen

Table defining symbols for sports and play areas (S1-S4) and their purposes.

Verkehrsfächen

Table defining symbols for traffic areas (V1-V2) and their purposes.

Flächen für die Rückhaltung und Versickerung von Niederschlagswasser

Table defining symbols for water retention and infiltration areas.

Grünflächen

Table defining symbols for green spaces (G1-G7) and their specific types.

Sonstige Planzeichen

Table defining symbols for other planning markers like boundaries and distances.

NACHRICHTLICHE ÜBERNAHMEN

Table defining symbols for technical features like underground utilities and road setbacks.

HINWEIS

Table defining symbols for general notices and non-regulatory elements.

TEIL B: TEXTLICHE FESTSETZUNGEN

Textual provisions for the plan, including regulations on sports areas, green spaces, and traffic.

TEIL B: TEXTLICHE FESTSETZUNGEN

Grünflächen

Textual provisions regarding green spaces (G2, G3, G5) and their maintenance.

Maßnahmen zum Schutz, zur Pflege und zur Entwicklung von Natur und Landschaft

Textual provisions regarding nature and landscape protection measures.

Immissionsschutz

Textual provisions regarding noise and emission protection measures.

Anpflanzen von Bäumen und Sträuchern

Textual provisions regarding tree and shrub planting requirements.

HINWEISE OHNE NORMENCHARAKTER

Non-regulatory notices including art protection, archaeological findings, and noise protection.

KAMPFMITTELBELASTUNG

Textual provisions regarding the use of explosives and blasting.


ANBAUVERBOTREGELUNG - § 24 BRANDENBURGISCHES STRASSENGESETZ

Textual provisions regarding the prohibition of new buildings on streets.



BEBAUUNGSPLAN NR. W 8 "Neue Bahnhofstraße" 2. Änderung

Information about the council decision (Satzung) dated 01.09.2021.

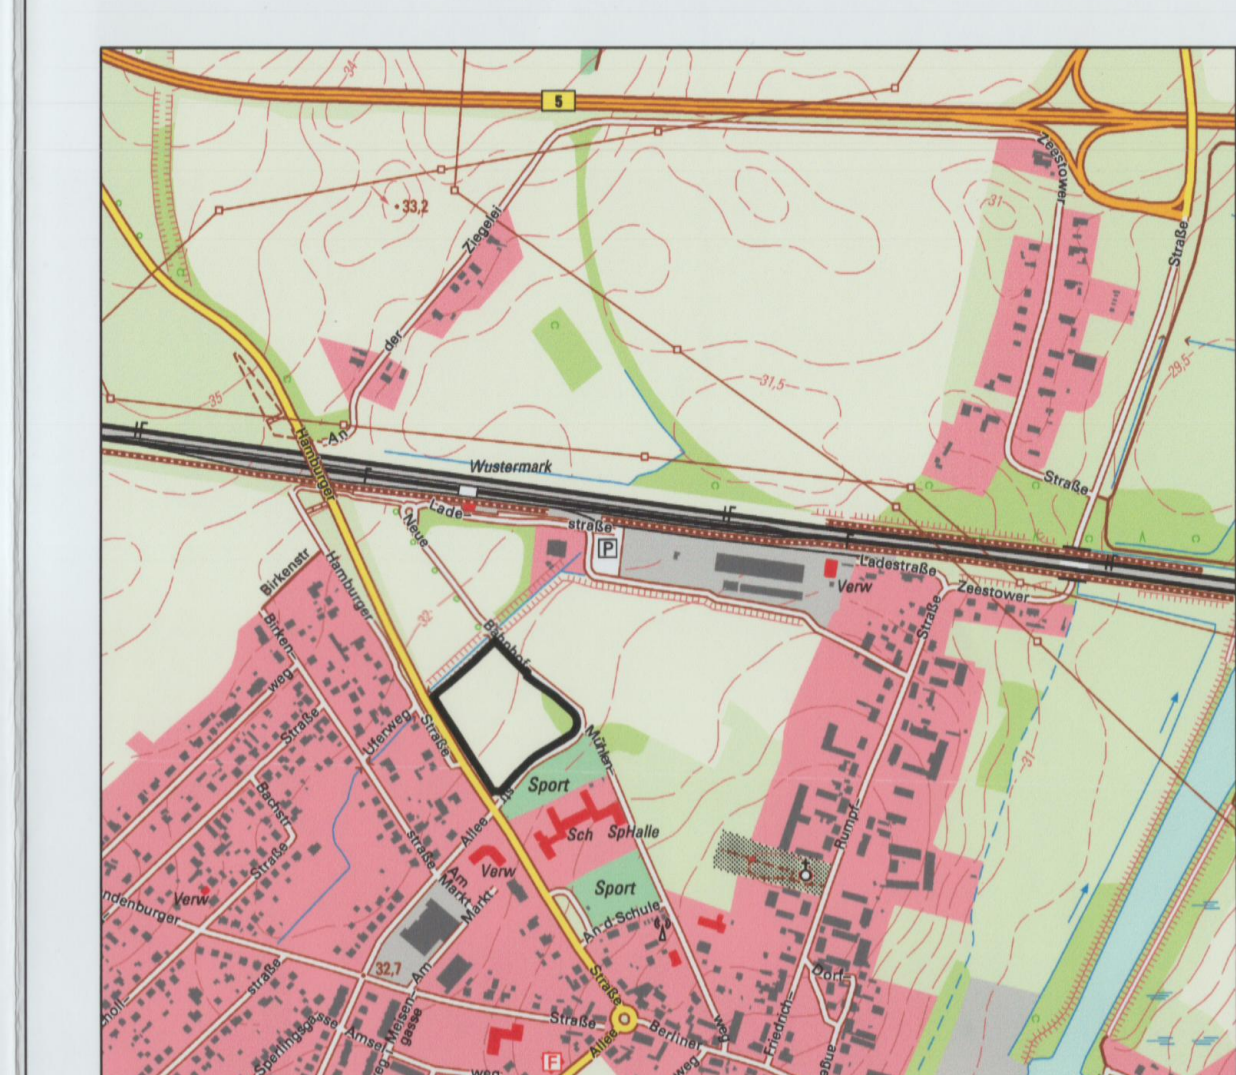

Geobasisdaten: Digitale Topographische Karte DTK 10 © GeoBasis-DE/LGB 2019

VERFAHRENSVERMERKE

KATASTERVERMERK

Verfahren and land registry notices regarding the planning process.

Information about the planning authority and the date of the decision.

AUSFERTIGUNG

Information regarding the completion and approval of the plan.

Signature and official stamp of the Mayor.

BEKANNTMACHUNG

Public notice regarding the planning process and the council decision.

Signature and official stamp of the Mayor.

Information about the date of the council decision.

SATZUNG

Final council decision text regarding the planning process.